




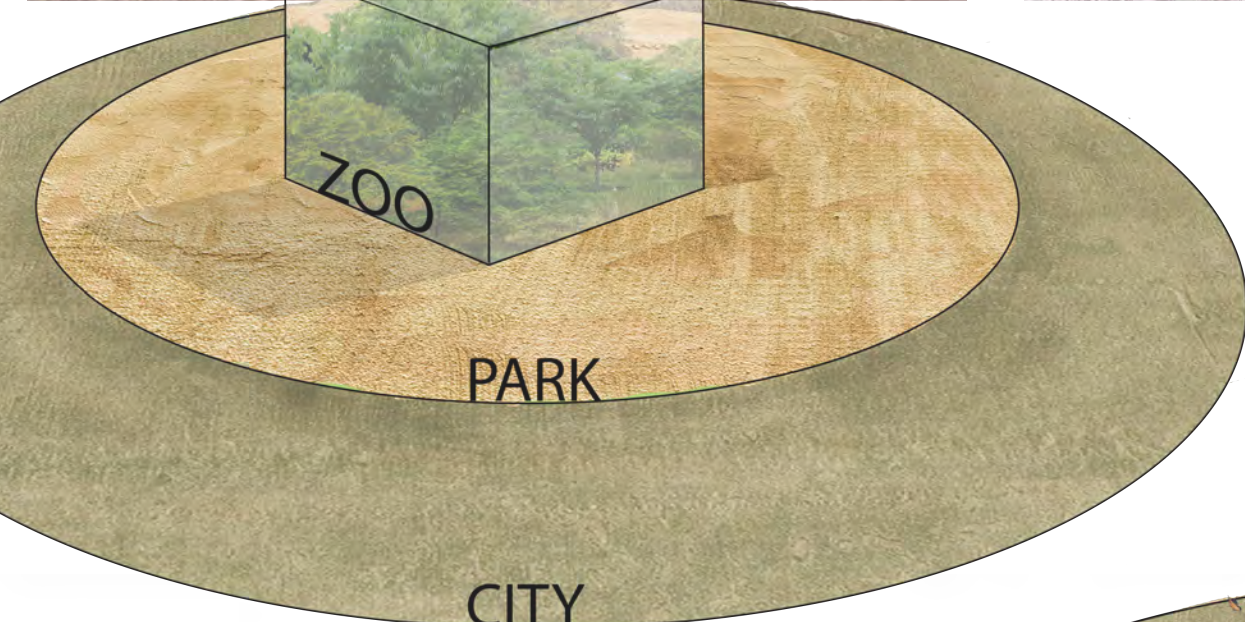

# RE-CONNECTING MARYLAND TO THE MARYLAND ZOO

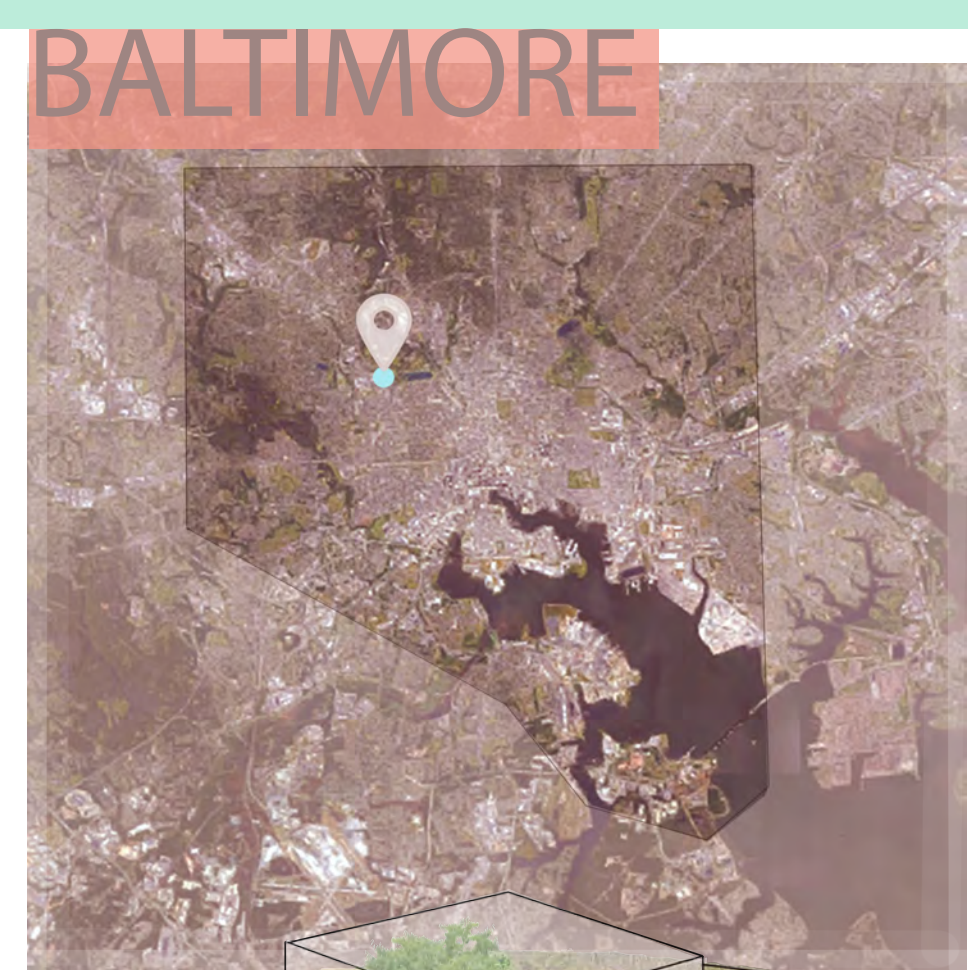

EXISTING PARK

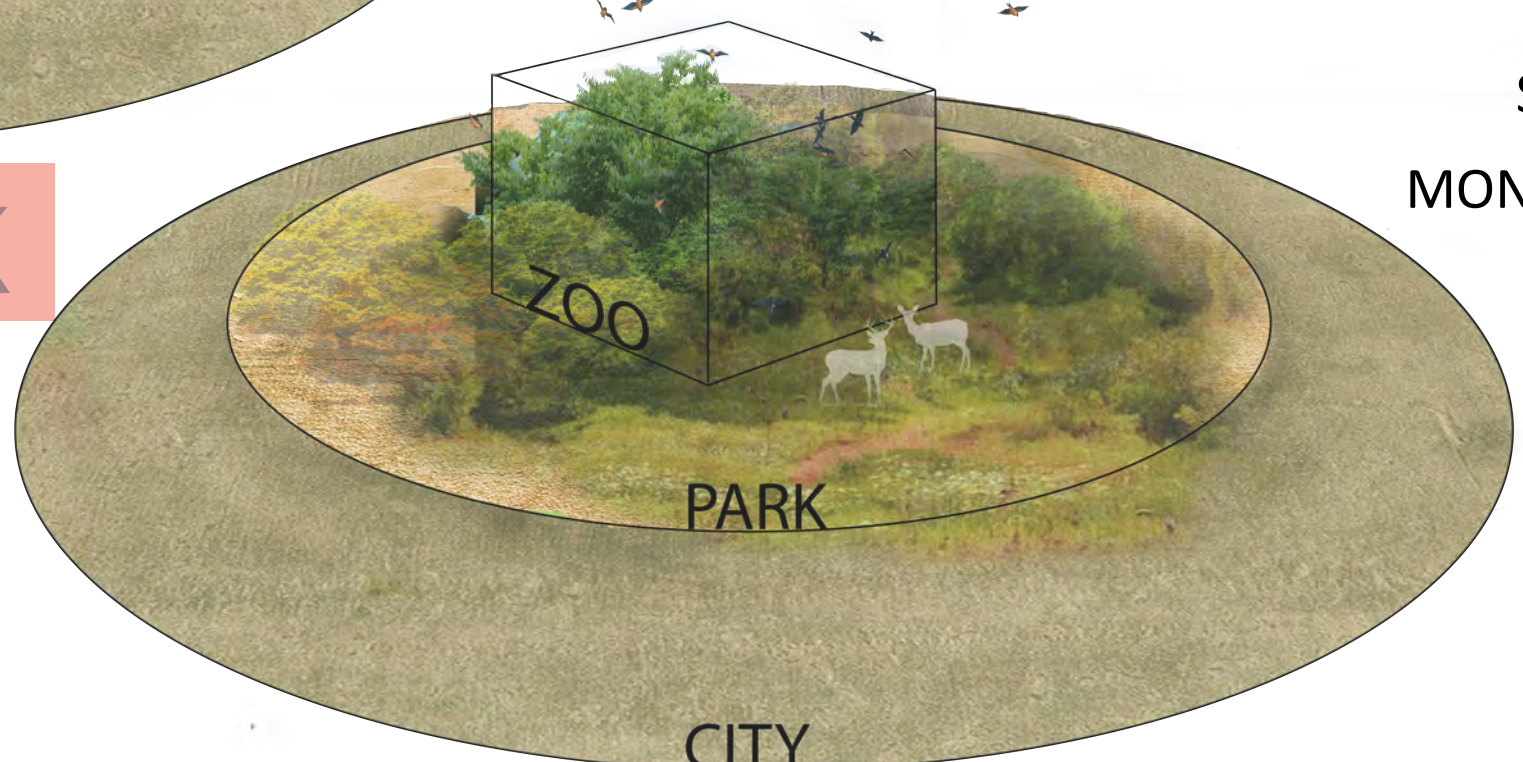

PROPOSED PARK



OVERFLOW AND BUS PARKING

ZOO ENTRANCE  
HISTORIC PAVILION

ZOO PARKING LOT

LARGE FLIGHT OF STAIRS

PEDESTRIAN PATH

PARK ENTRANCE

STREET CROSSING


PARKS AND  
PEOPLE CAMPUS

STREET CROSSING

MONDAWMIN METRO STATION

CURRENT SITE  
CONDITIONS

# PROPOSED ENTRANCE DESIGN

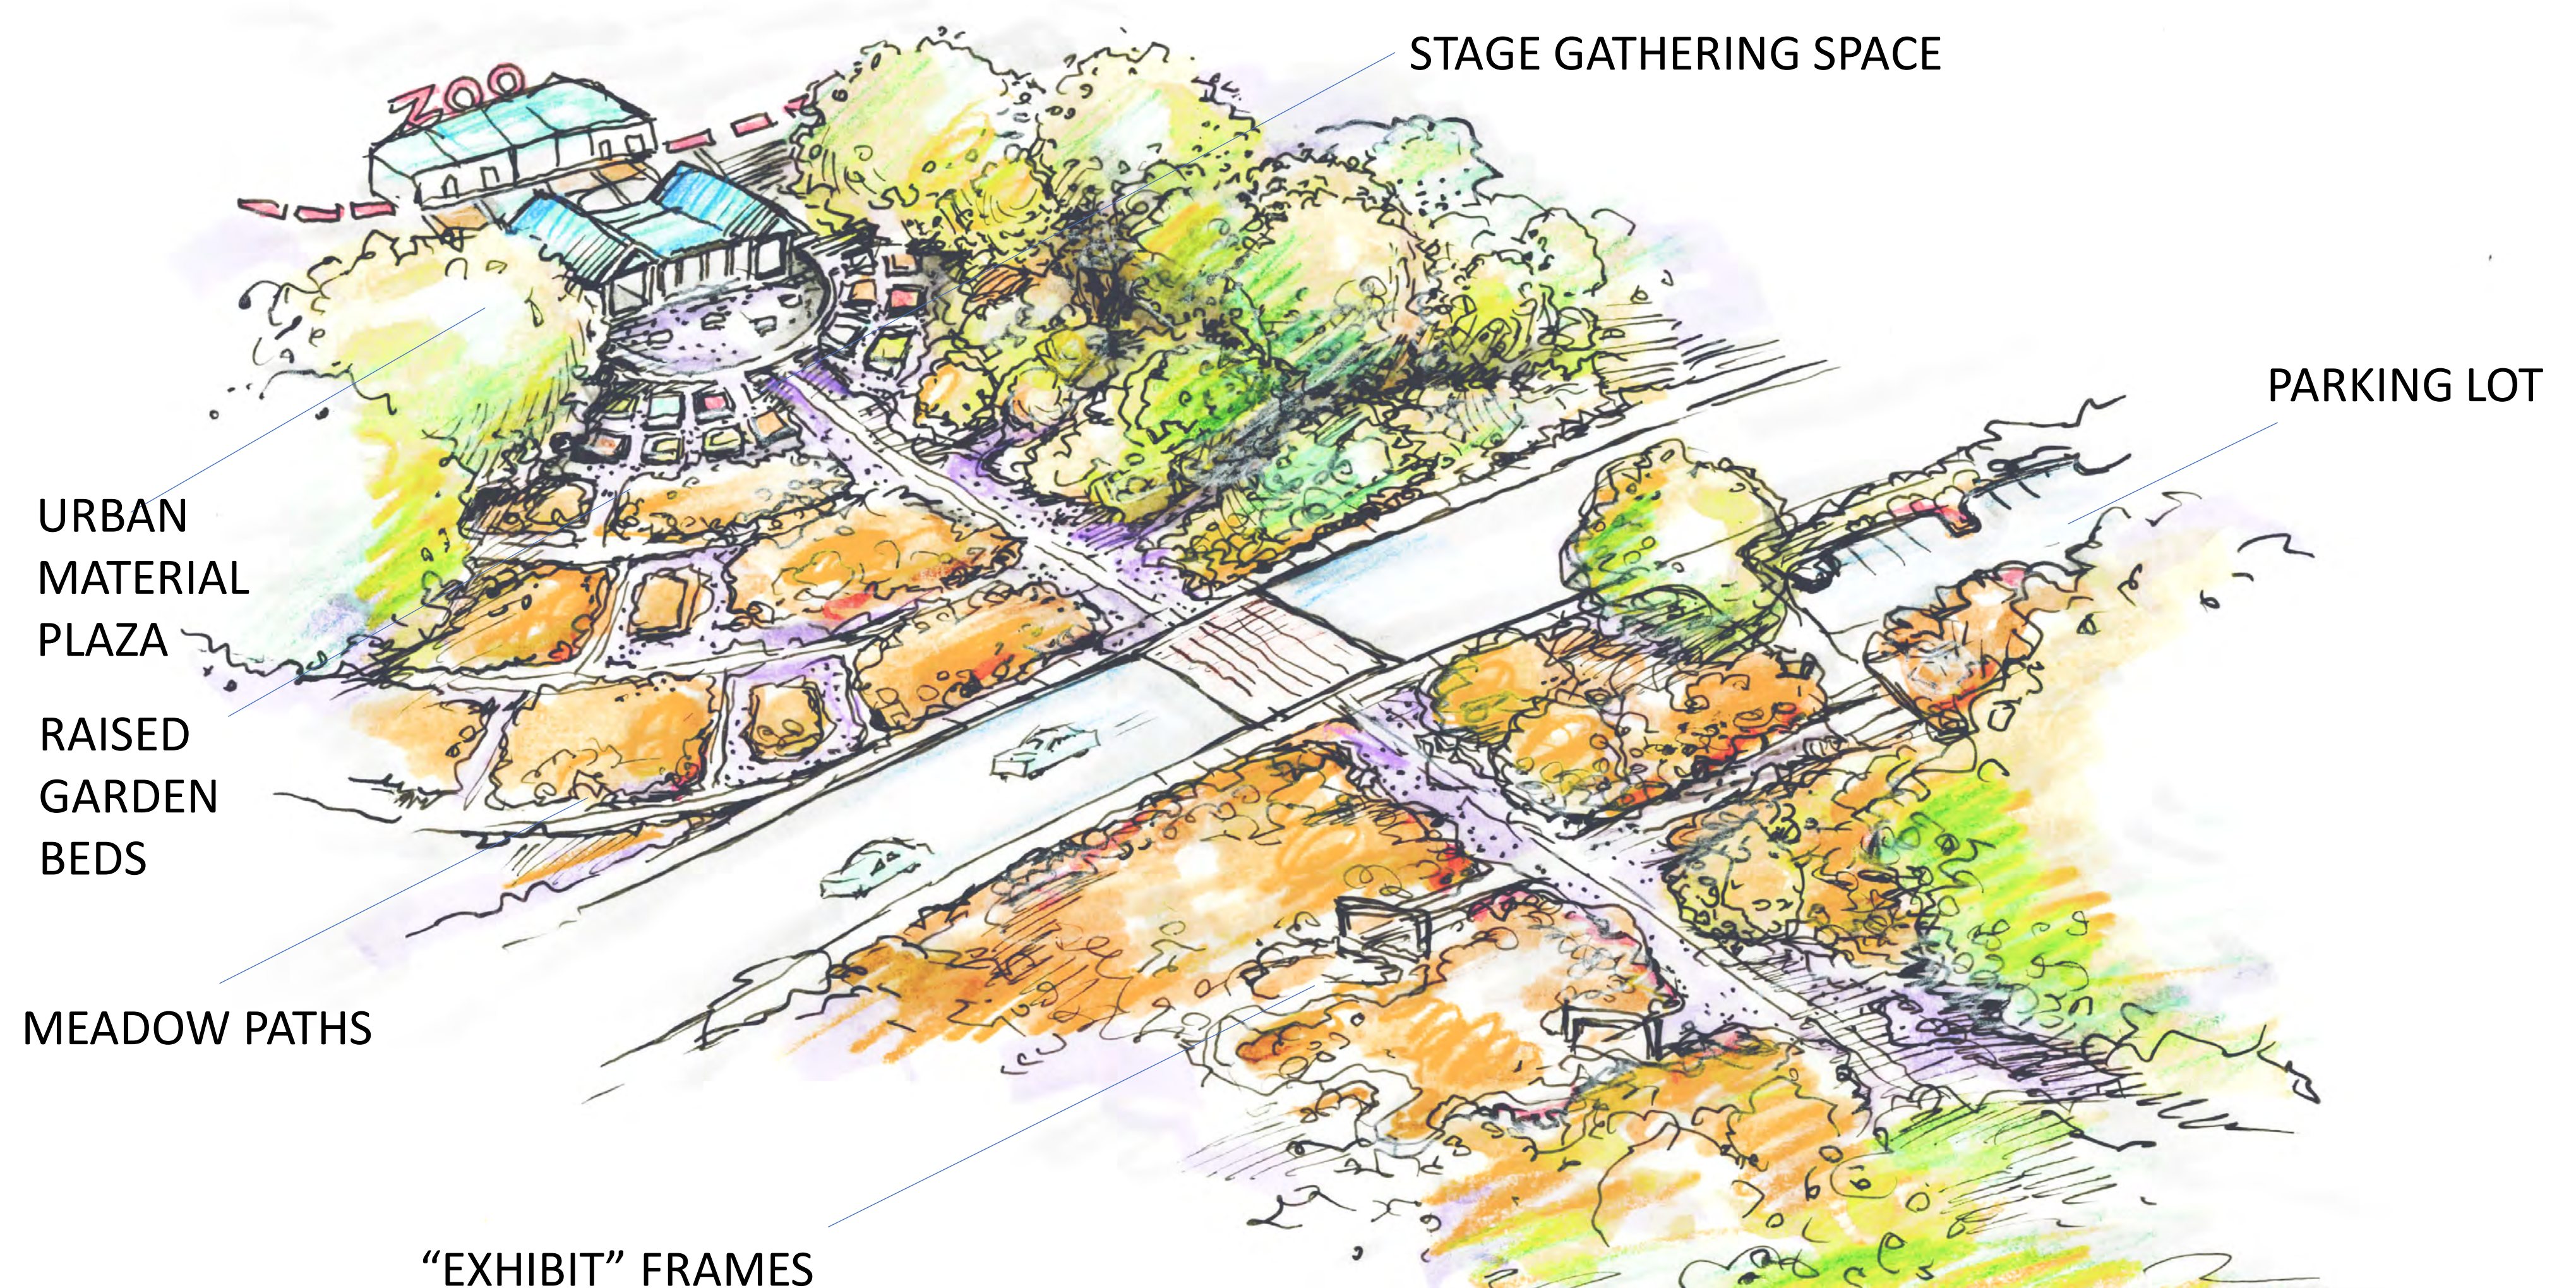

URBAN  
MATERIAL  
PLAZA

RAISED  
GARDEN  
BEDS

MEADOW PATHS

"EXHIBIT" FRAMES


STAGE GATHERING SPACE

PARKING LOT



# LAWN AND CANOPY TREES



# UNDER-STORY

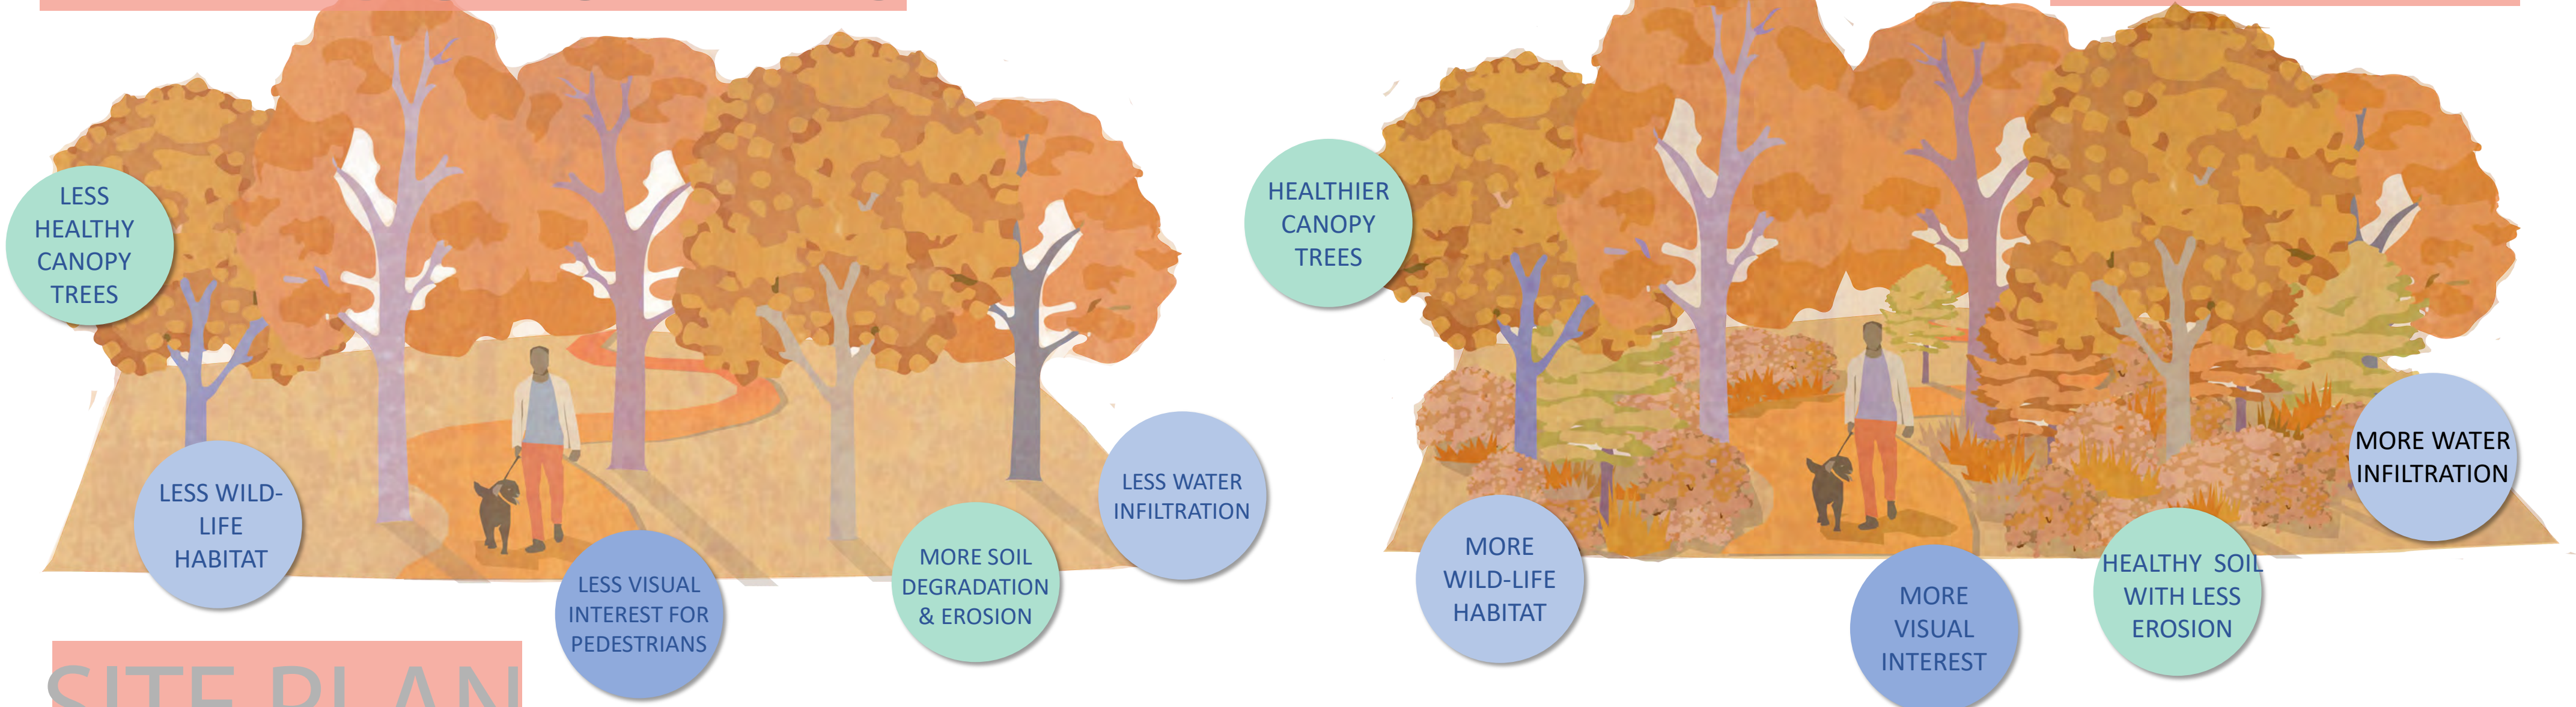

# SITE PLAN



# POLLINATOR FAVORITES

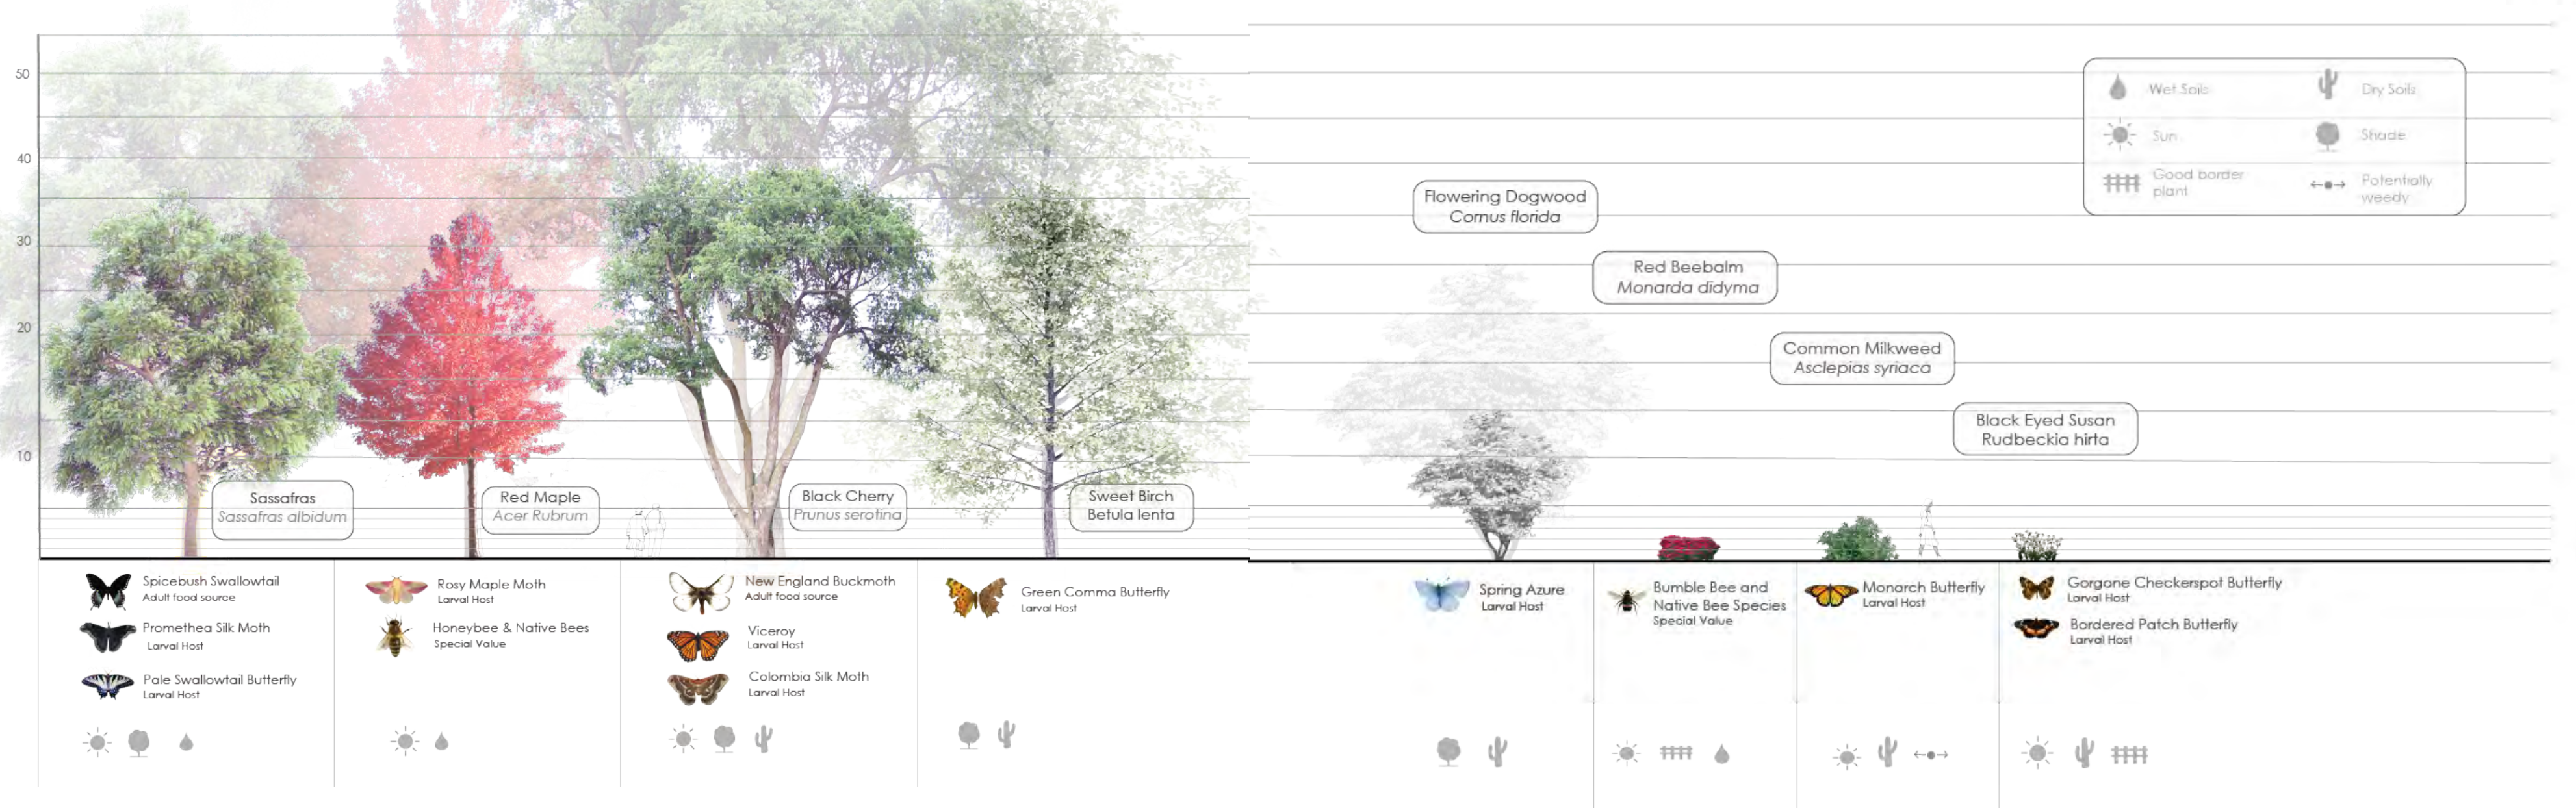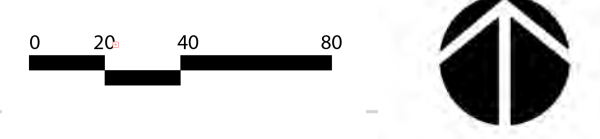








MONARCH BUTTERFLY



BALTIMORE CHECKER-SPOT BUTTERFLY

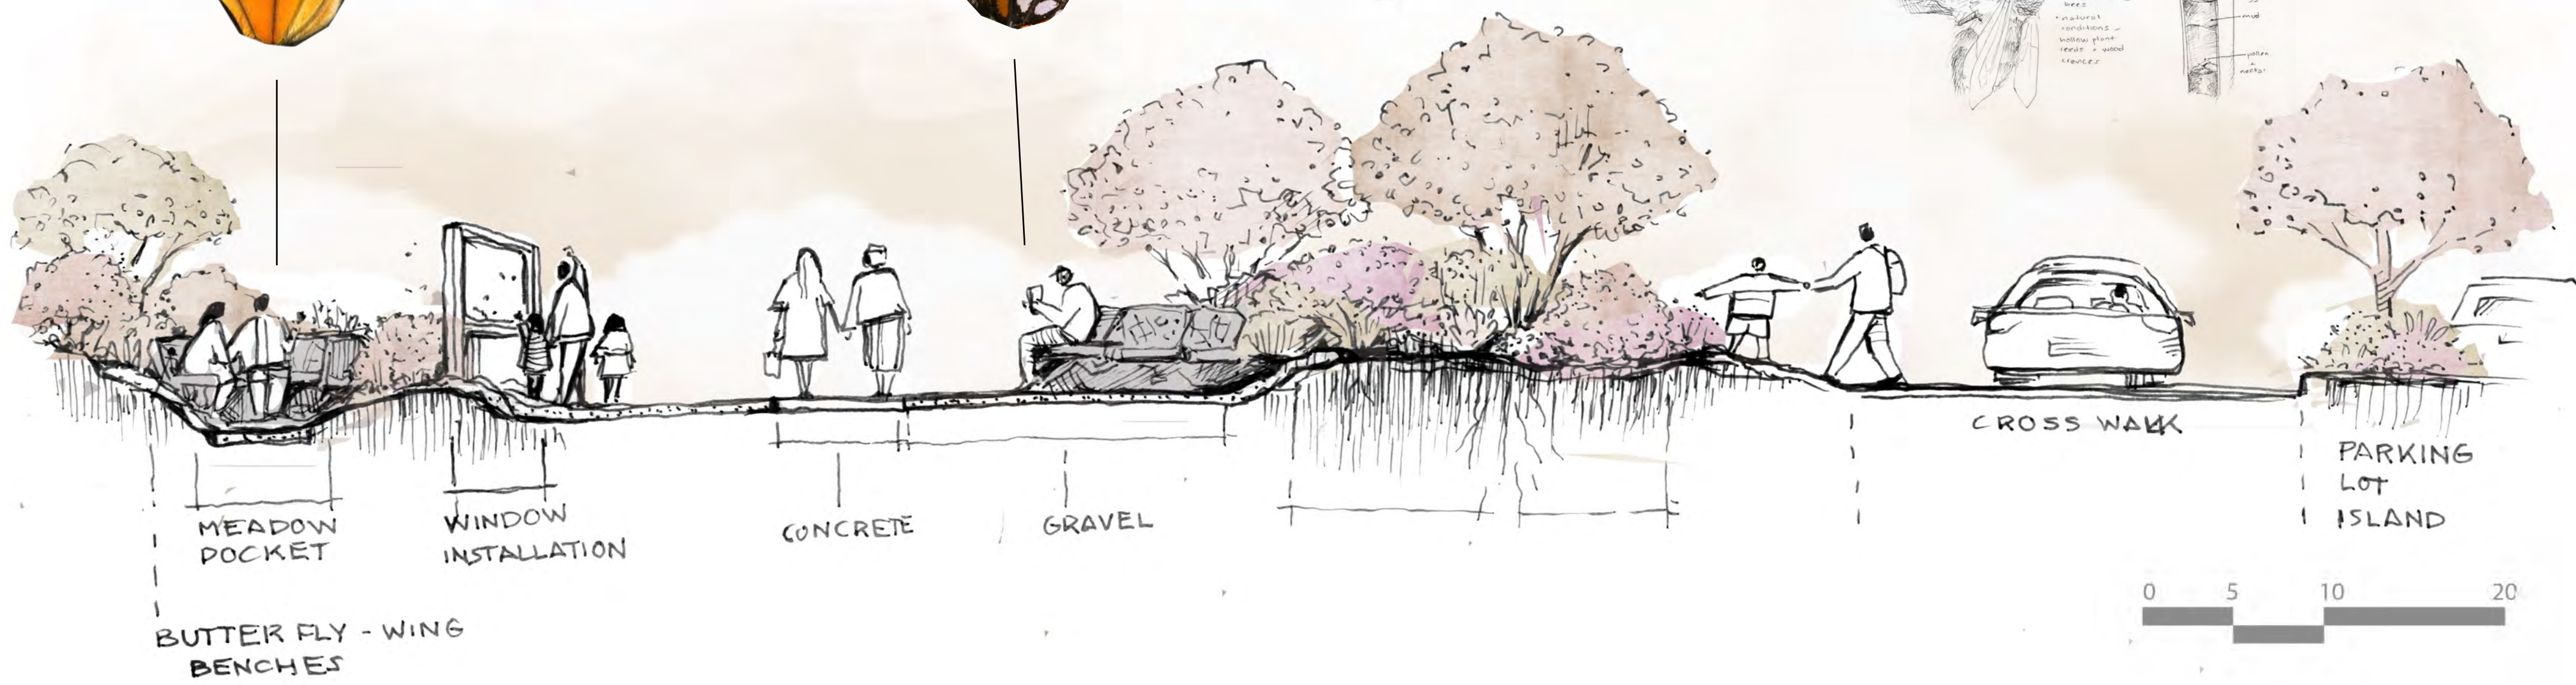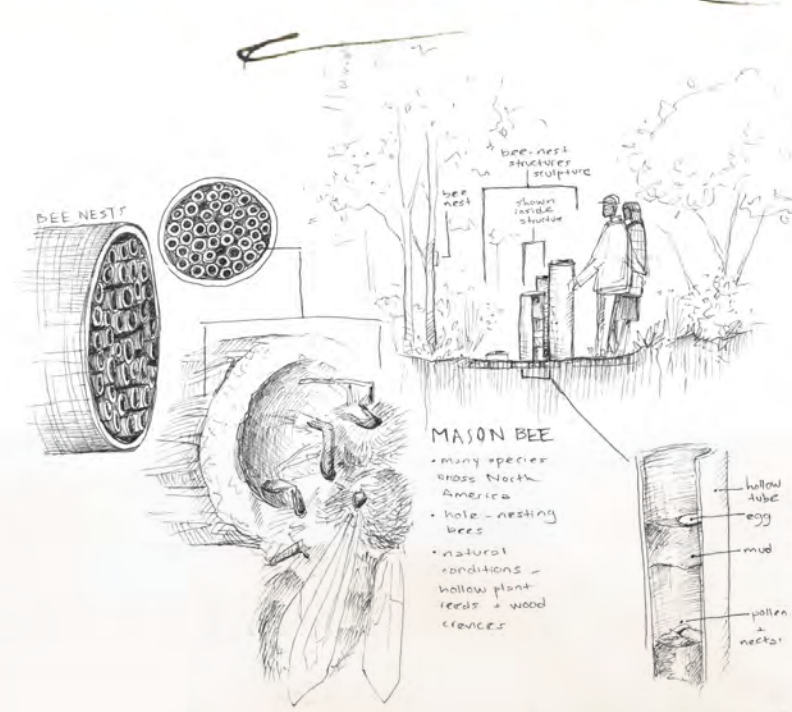


### MEADOW SECTION

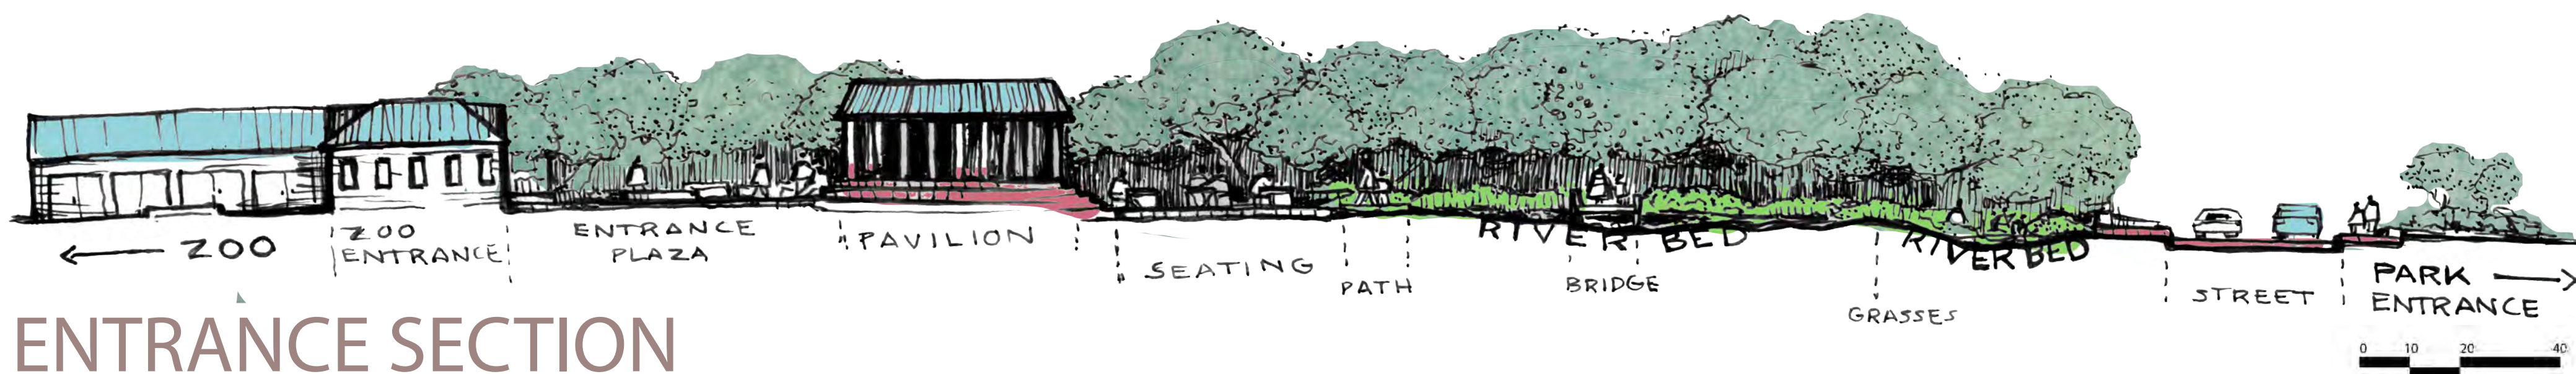

### ENTRANCE SECTION



FOREST

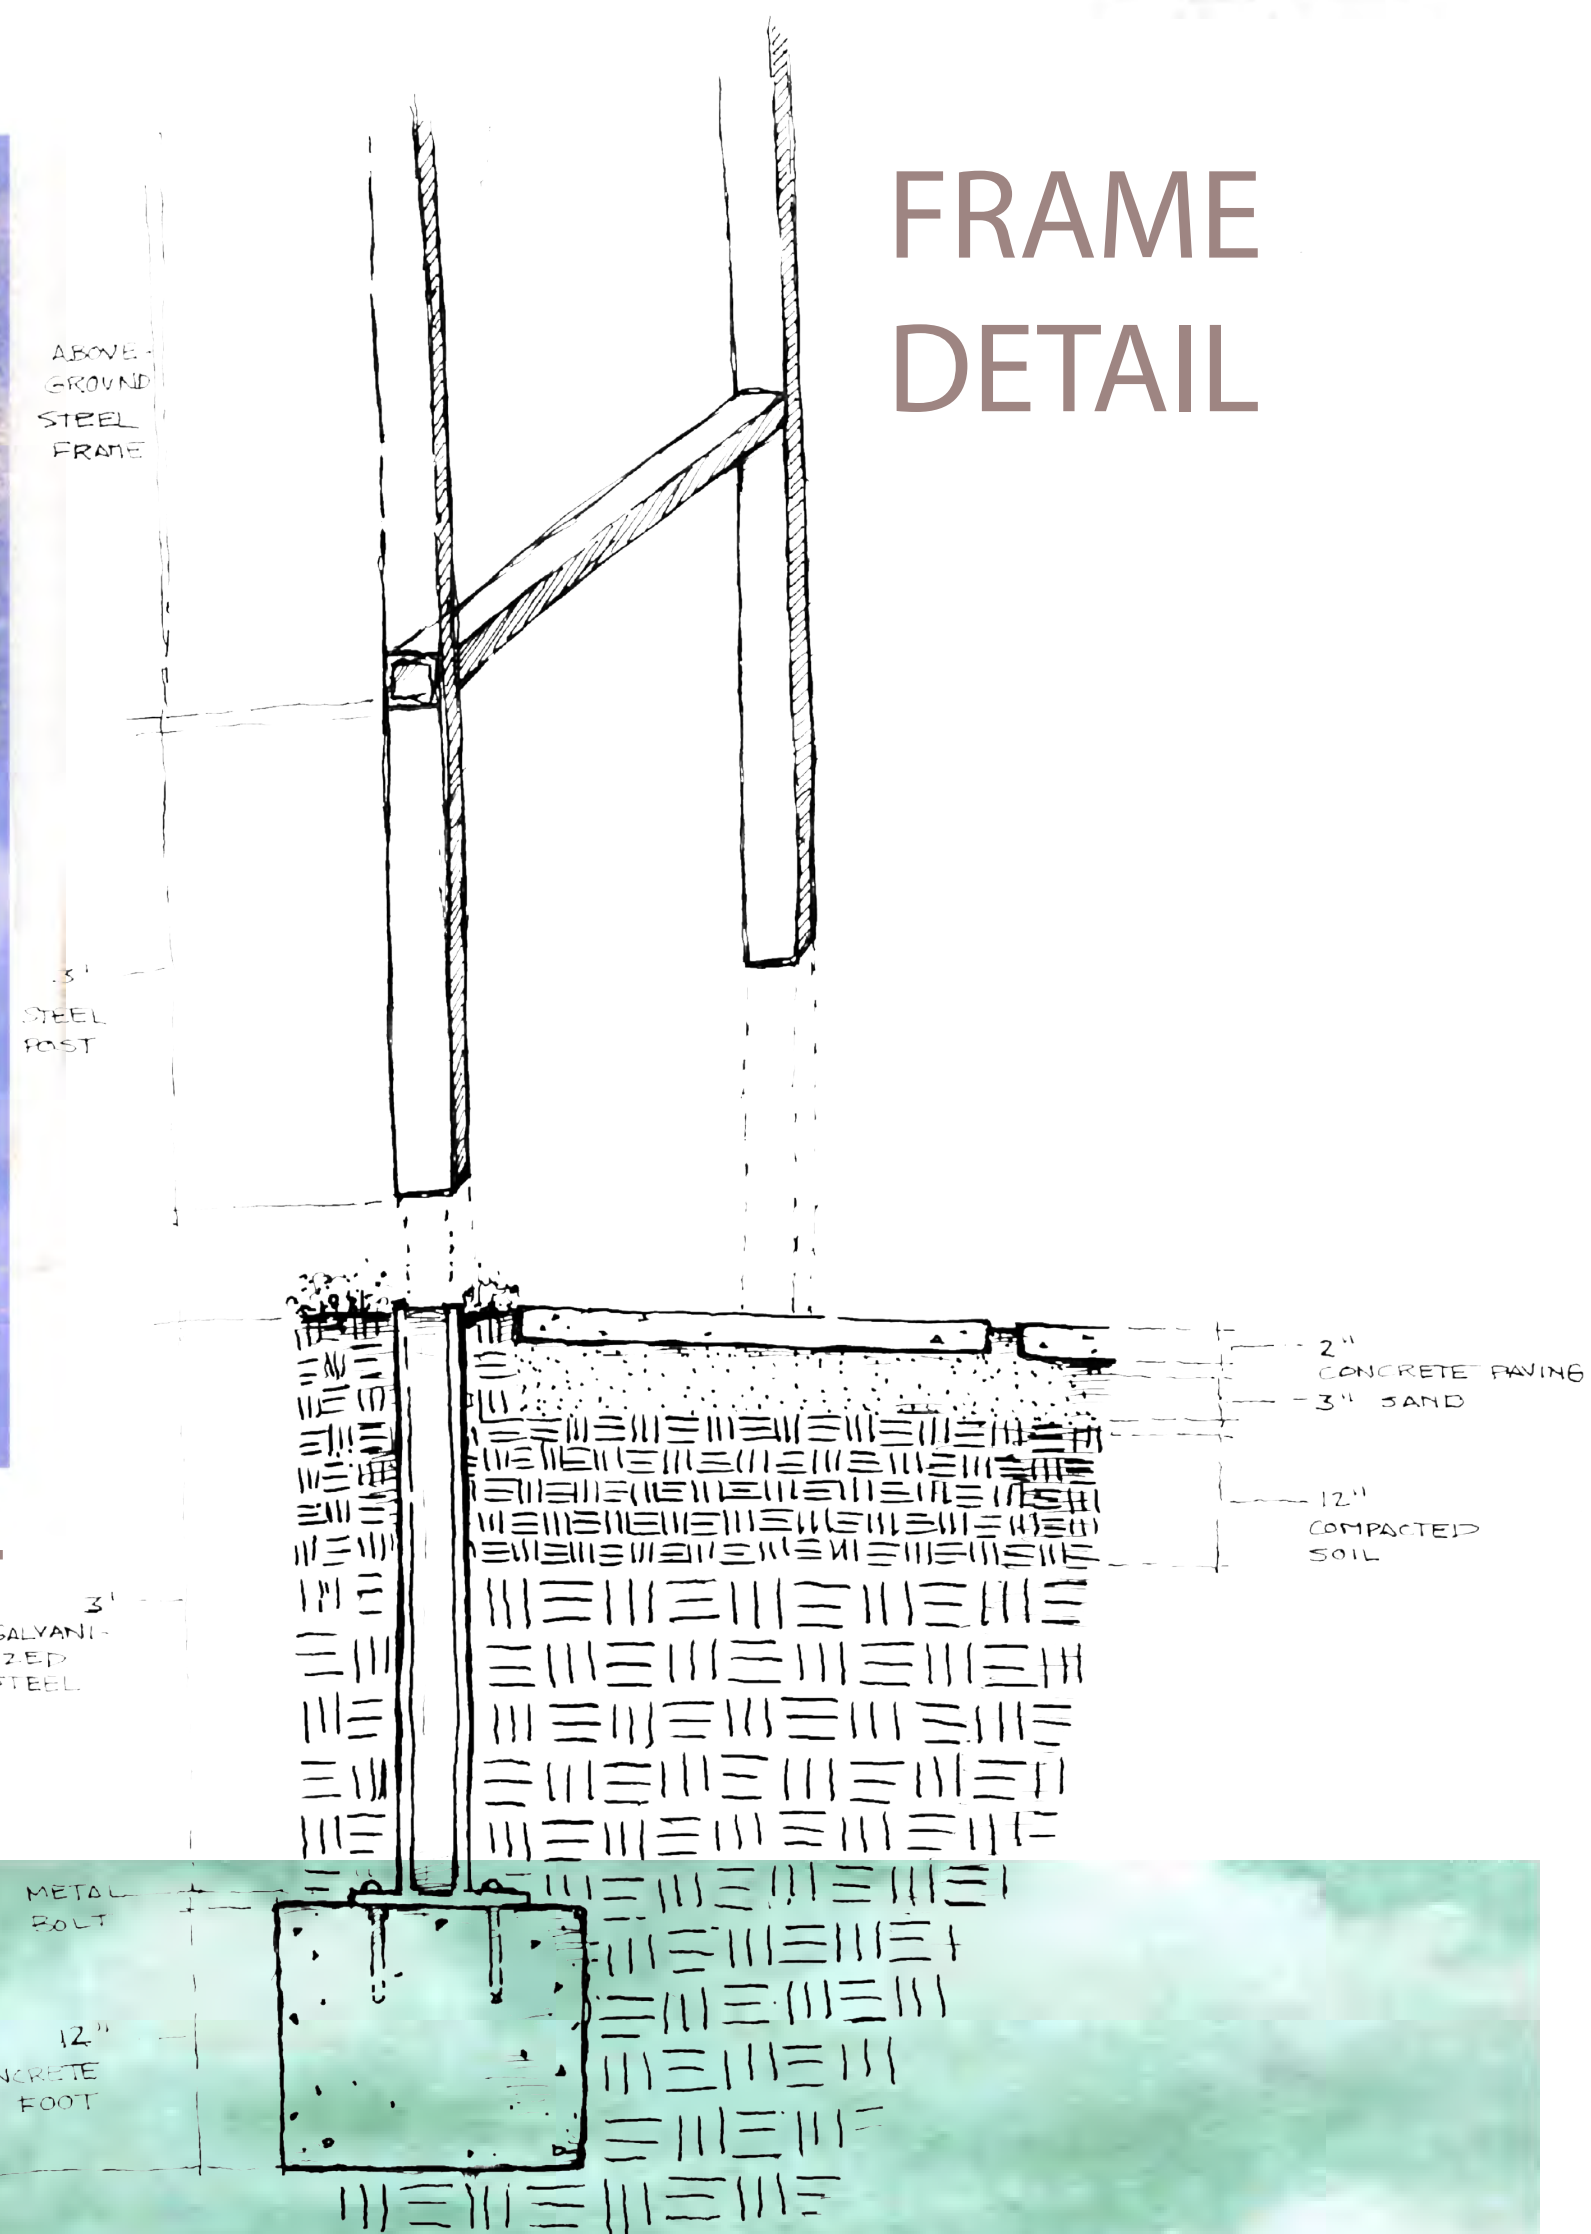

FRAME DETAIL



MEADOW